



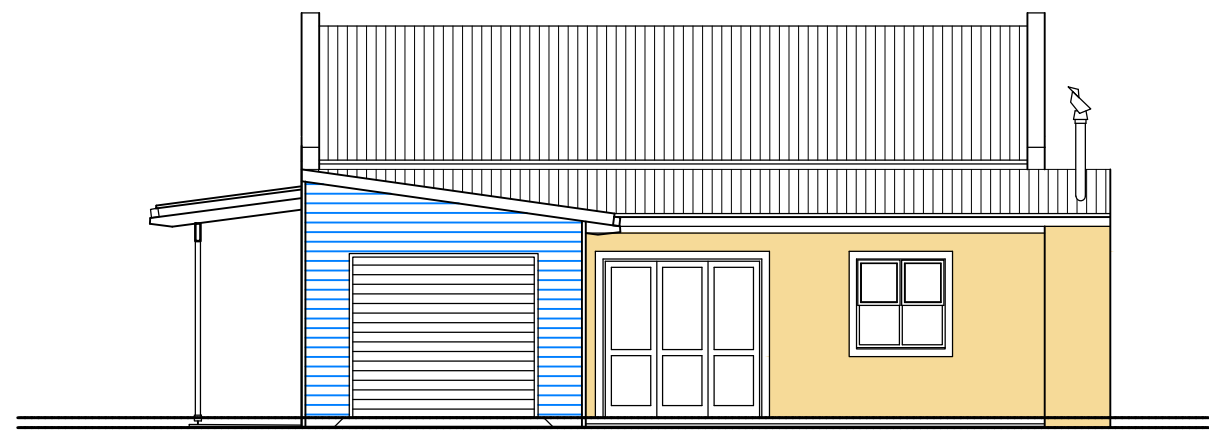


4 LIVING ELEVATION 3
A128 SCALE 1:100

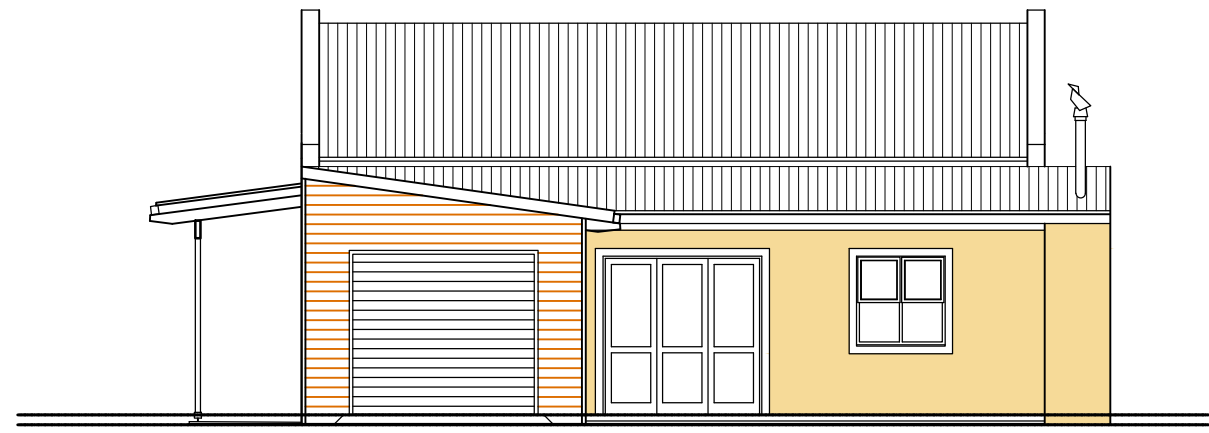


3 LIVING ELEVATION 2
A128 SCALE 1:100




2 LIVING ELEVATION 1
A128 SCALE 1:100

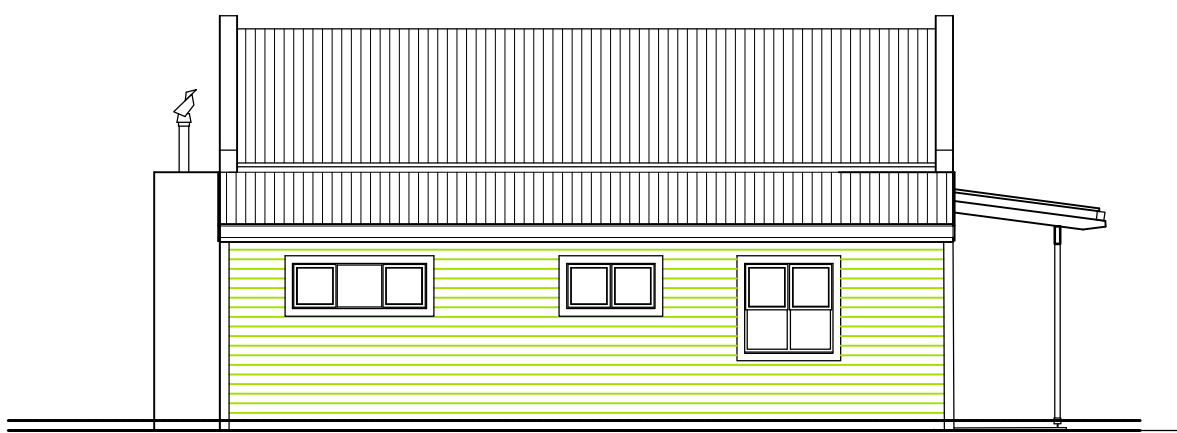


5 BEDROOM ELEVATION 3
A128 SCALE 1:100

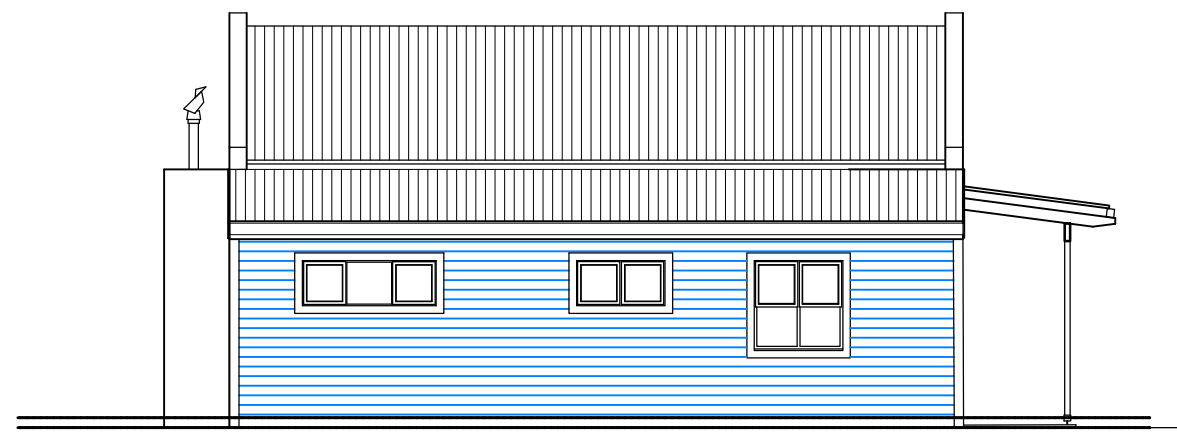


6 BEDROOM ELEVATION 2
A128 SCALE 1:100

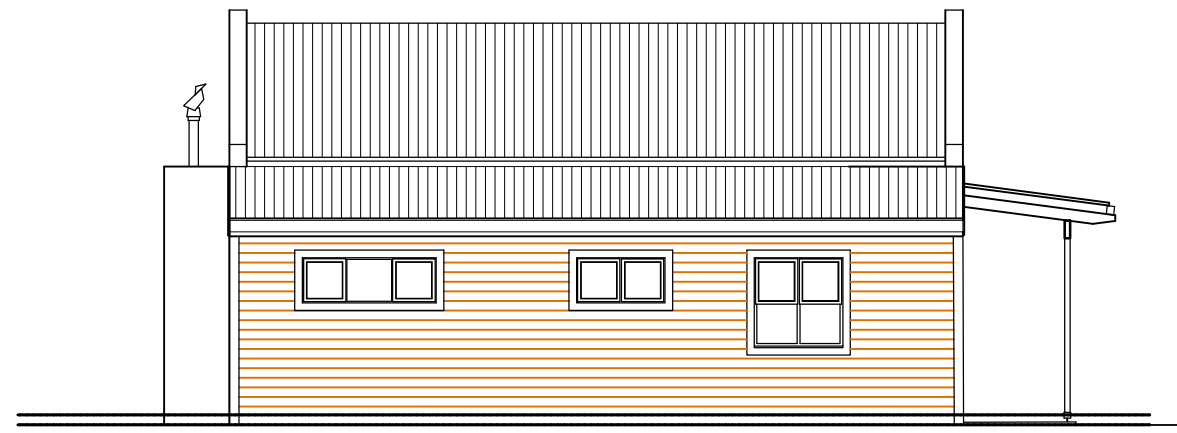

7 BEDROOM ELEVATION 1
A128 SCALE 1:100

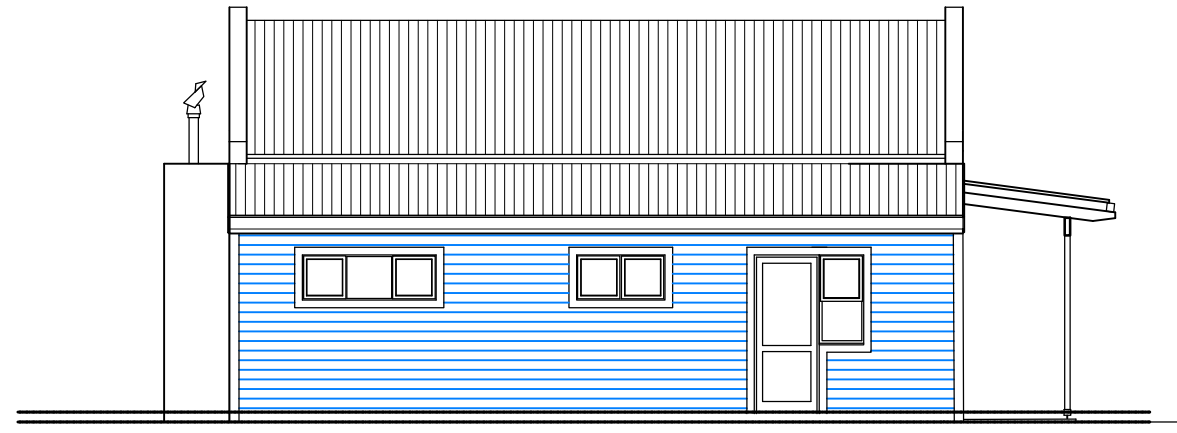


8 BEDROOM ELEVATION OPTION
A128 SCALE 1:100

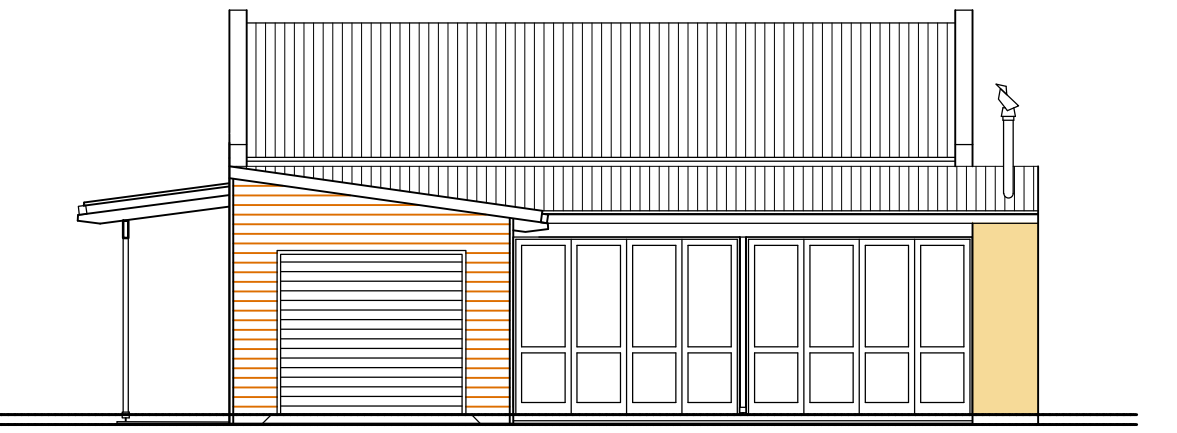


9 ENCLOSED VERANDAH OPTION
A128 SCALE 1:100




10 STREET ELEVATION
A128 SCALE 1:100

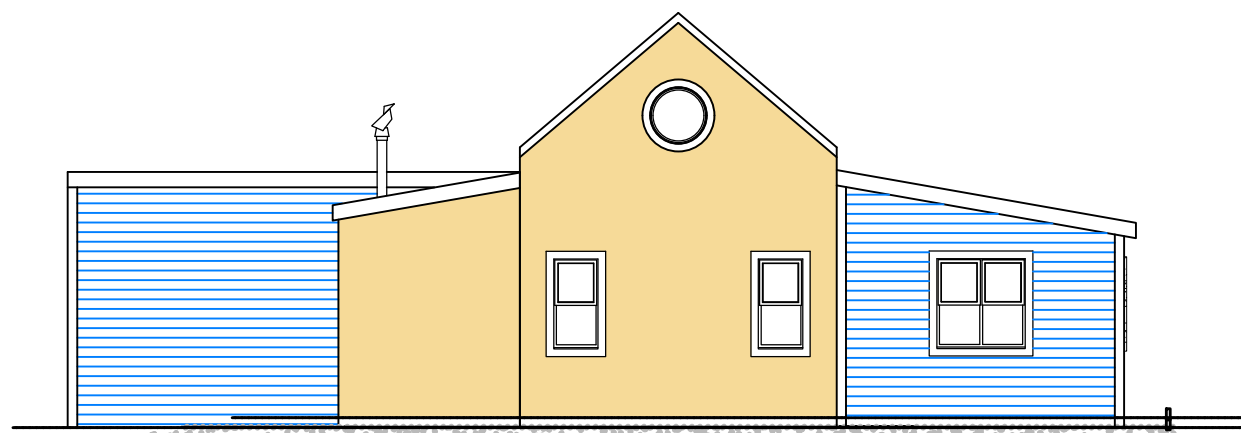

11 REAR ELEVATION
A128 SCALE 1:100

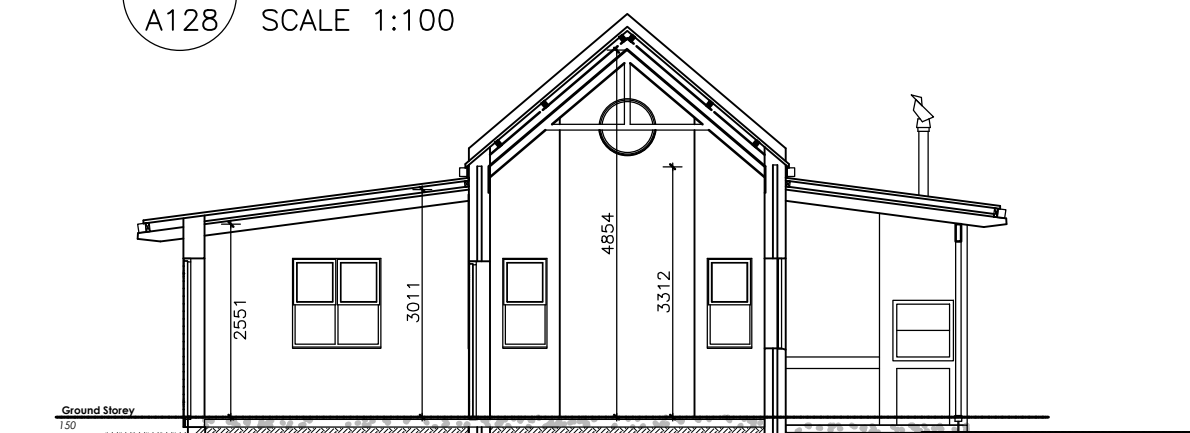


12 SECTION 1
A128 SCALE 1:100

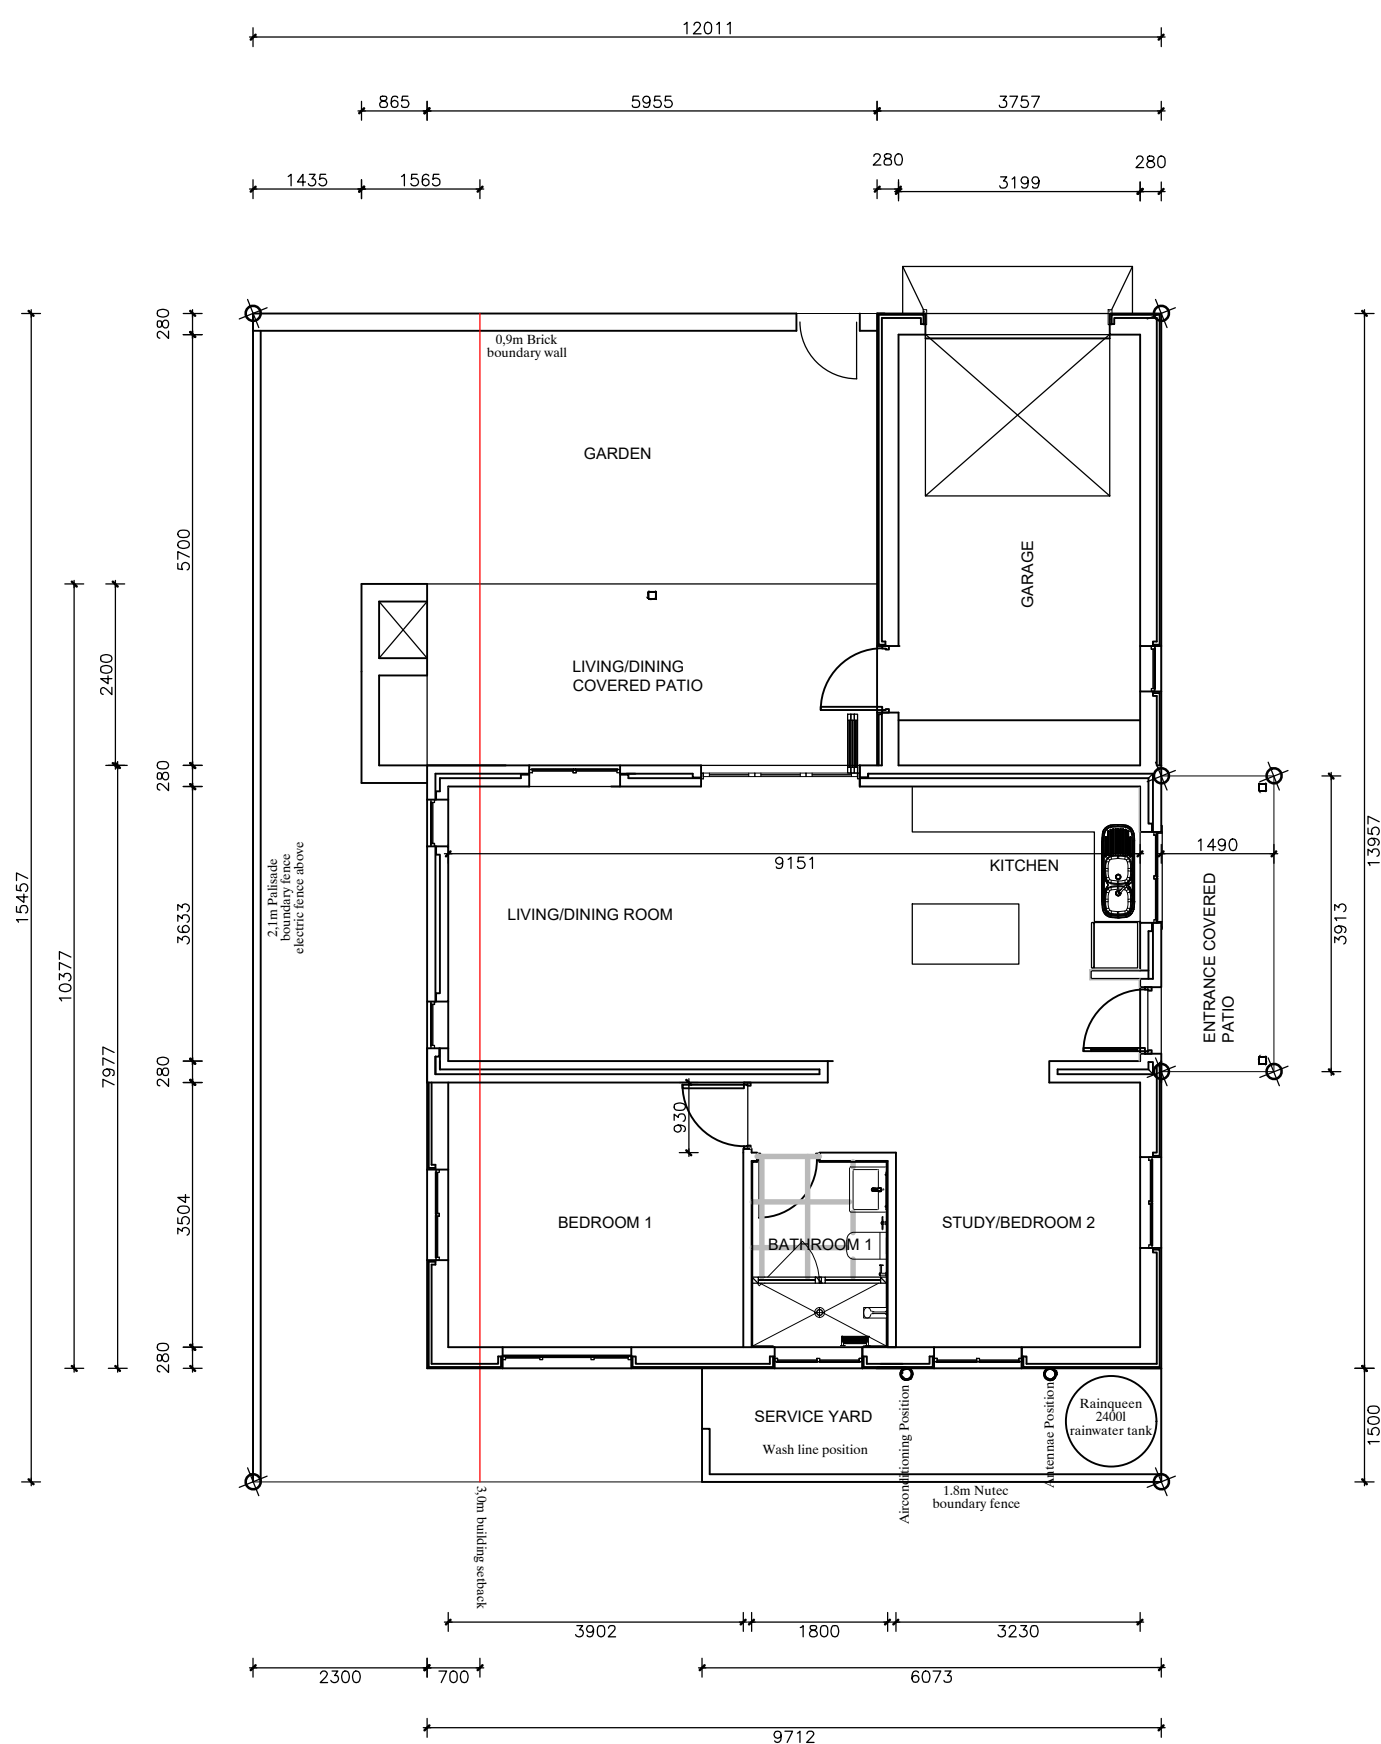

1 GROUND FLOOR PLAN - SITE 43
A128 SCALE 1:100

HOUSE AREA: 100m²
VERANDAH AREA: 18m²
TOTAL AREA: 118m²

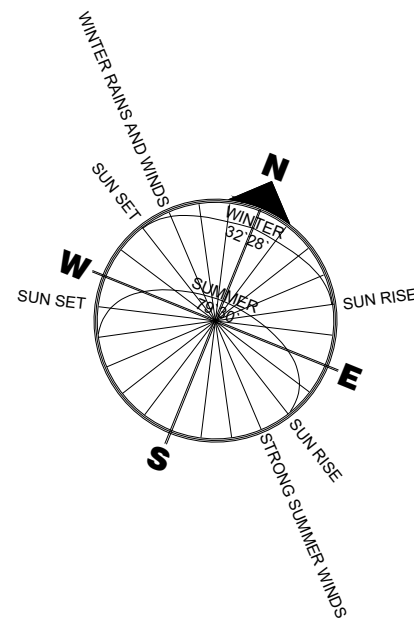

SPECIFICATION

OVERVIEW OF UNIT STYLE

A Cape Vernacular double pitch roofed core building, with pitched ceiling interior. Painted Ship-lap Board Lean-to roofed abutting side buildings comprising Bedrooms, Garages, Entrance and Living/Dining Verandahs, echoing the West Coast Fishing Village Architecture.

REQUIREMENTS FOR PLAN APPROVAL

All plans for proposed alterations to the interiors of the Houses, are to be submitted for approval by the Home Owners' Association and Architectural Review Panel, prior to Local Authority Submission, as described in Architectural Rules Para 21 Building Plan Submission.

ALTERATIONS TO HOUSE EXTERNAL ENVELOPE

No alterations will be permitted to the external envelope of the Houses, nor the approved colour scheme. This includes external doors and windows.

BUILT FORM

CORE BUILDING
4,2m (wide) x 9,3m to 11,5m (long) x 5,6m (high), 40 degree pitched roof, House type dependant.

BEDROOM ABUTMENT
4,0m (wide) x 5,4m to 15,4m (long) x 3,6m (high), 2,8m at lowest point, House type dependant.
7,5 degree mono-pitched roof.

GARAGE ABUTMENT
Single Garage 3,8m x 6,1m x 3,6m (high), 2,8m at lowest point.
Double Garage 6,1 x 6,1 x 3,6m (high), 2,8m at lowest point.
7,5 degree mono-pitched roof.

ENTRANCE VERANDAH
1,5m to 1,9m (wide) x 3,6m to 4,0m (long) x 3,0m (high), 2,5m at lowest point, House type dependant.
7,5 degree mono-pitched roof.

LIVING/DINING VERANDAH
2,4m (wide) x 5,8m to 12,6m (long) x 3,0m (high), 2,5m at lowest point, House type dependant.
7,5 degree mono-pitched roof.

MATERIALS AND COLOURS

ROOFS

CORE BUILDING ROOF:
Zincalume Colorbond/Chromadeck Charcoal Grey roof sheeting on timber purlins and rafters, Insulation/ceilings 40mm painted Isoboard/Lamdaboard pitched roof spine to Living, Dining and Kitchen with exposed painted rafters.

ABUTTING BUILDINGS ROOFS
Lean-to sections to have pitched 40mm painted grooved Isoboard/Lamdaboard ceilings.
Lean-to Verandahs to have painted grooved Isoboard/Lamdaboard ceilings and painted timber support structure.

WALLS:

CORE BUILDING
External walls to Main Spine to be plastered and painted with:
Option 1: Kansai Plascon - Pear Fantasy (or equal approved).
Option 2: Kansai Plascon - Ravine (or equal approved).
Internal walls to be plastered and painted.

Any changes to the colour selection to approved by the HOA & Local Authority before implementation.

ABUTTING BUILDINGS
External wall to Lean-to sections to be Vermont Building Planks on brickwork and painted with:
Either Kansai Plascon - Moody Blue, Azurbeen, Graceful Green or Ginger Biscuit. (or equal approved).
Edge Trims to Doors, Windows, Corners, Bargeboards and Fascias to painted Ravine.

Any changes to the colour selection to approved by the HOA & Local Authority before implementation.

Internal walls to Lean-to sections to be plastered and painted, tiling to Bathrooms and Kitchen splash backs.

EXTERNAL DOORS & WINDOWS
Aluminium Stone grey powder coated.
Garage Doors to be aluminium sectional overhead doors Stone Grey powder coated.

BURGLAR BARS
To be Dove Grey or Charcoal and fitted internally.

BRAAIS
A built-in Braai unit will be built on the Living/Dining Verandah of each House, Chimney minimum 1,0m above roof height, as indicated on these Plans and described in Architectural Rules Para 15 Braais.

CARPORTS
All carports, where permitted to conform to Architectural Rules Para 16 Carports.

VERANDAH ENCLOSURE
All Verandah Enclosures to conform to the Door and Windows scheduled on the Unit Plan Types.

CHIMNEYS
All Chimney design to conform to Architectural Services Para 6 Chimneys..

INTERNAL DOORS
Painted semi-solid timber doors and frames.

INTERNAL FLOORING
Living, Dining, Kitchen and Bathrooms to be tiled.
Bedrooms and Studies to be carpeted.
Garage to be Grano Screed.

EXTERNAL BOUNDARY WALLING & FENCING

EXTERNAL LOW GARDEN WALLS
To be 0,9m high, plastered and painted with
Option 1: Kansai Plascon - Pear Fantasy (or equal approved).
Option 2: Kansai Plascon - Ravine (or equal approved).

Any changes to the colour selection to approved by the HOA & Local Authority before implementation.

To be built on all sites enfronting main circulation internal roadways, as indicated on detailed Site Plan.

EXTERNAL HIGH GARDEN WALLS
To be 2,1m high, plastered and painted with
Option 1: Kansai Plascon - Pear Fantasy (or equal approved).
Option 2: Kansai Plascon - Ravine (or equal approved).

Any changes to the colour selection to approved by the HOA & Local Authority before implementation.
To be built generally as screen walls to House Drying/Service Yards, as indicated on detailed Site Plan.
Electric fencing to be fitted on top of the walling on the external boundaries of the site.

EXTERNAL HIGH FENCING

To be 1,8m high Timber Posts and Nutec Vertical Planking to be painted with
Either Kansai Plascon - Moody Blue, Azurbeen, Graceful Green or Ginger Biscuit. (or equal approved).

Any changes to the colour selection to approved by the HOA & Local Authority before implementation.

To be built as indicated on detailed Site Plan.

EXTERNAL PALISADE AND ELECTRIC FENCING
To be 2,1m Palisade fencing, painted, with electric fencing above, generally to external boundaries, as indicated on detailed Site Plan.

EXTERNAL PAVING
Paving Bricks to be Corobrik 50mm paving brick (wheat stone colour) with a grey cobble (or similar approved) surround.

RAINWATER GOODS
Dove Grey Aluminium preformed Rainwater Goods.

FASCIA BOARDS
Dove Grey to match Rainwater Goods, Doors and Windows.

GENERAL INCLUSIONS

ANTENNAE/SATELITE DISHES
To be fixed to internal facades as indicated on the detailed Site Plan.

AIR-CONDITIONING UNITS
To be fitted inside service yard areas, as indicated on each Site Plan.

HOUSE NUMBERS
House Numbers will be fitted alongside the Front Doors to each Unit.

WASH LINES
To be fitted inside of the Service Yards

POST BOXES
No post boxes allowed on site, all post will be collected at the Club House Office.

RAINWATER TANK
"Rainqueen" 2400l corrugated iron Rainwater Tank galvanised finish 1,2m diameter x 2,2m high. The position of the Rainwater Tank will be indicated on the individual house sites.

LIGHTING EXTERNALLY
All House Units to be provide with a downward facing light fitting above the Garage Door and fitted with a daylight switch. Any other Lighting External to conform to Architectural Rules Para 20 Services.

SOLAR OR PV PANELS
To be fitted to the middle of the north facing side of the Core Building pitched roof.

GAS INSTALLATIONS
All Gas Installations to conform to Architectural Rules Para 20 Services and installed in Service Yards.

BIRD SPIKES
Not allowed.

LANDSCAPING

EXTERNAL HARD AND SOFT LANDSCAPING
To be administered and maintained by the HOA, as described in Architectural Rules Para 22 Landscape Character.

INTERNAL HARD AND SOFT LANDSCAPING
To be planned maintained by the individual owners, to the satisfaction of the HOA, as described in Architectural Rules Para 22 Landscape Character.


SITE SPECIFIC LOCATION
This house is positioned on Site 09

Rev	Date	Remarks	By
-----	------	---------	----

THIS DRAWING IS THE PROPERTY OF THE ARCHITECTS. IS COPYRIGHT AND IS TO BE RETURNED ON COMPLETION OF THE CONTRACT.

ALL DIMENSIONS TO BE CHECKED BY THE CONTRACTOR ON SITE. FIGURED DIMENSIONS TO BE TAKEN IN PREFERENCE TO SCALING THE DRAWING

THIS DRAWING TO BE READ IN CONJUNCTION WITH ENGINEER'S DRAWINGS.

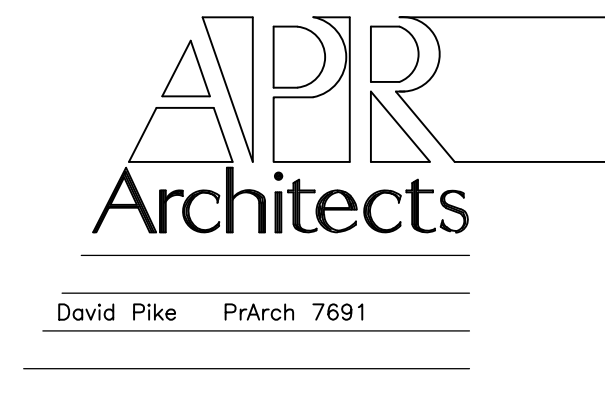

APR Architects

20A Heatherton Road, Claremont 7708
Tel. (083) 655 6695 & (061) 561 5745
email: david@aprarc.co.za

Project Title
Klein-Begin
Deur Road
Vredenburg

Drawing Title
**SITE 43
B5 HOUSE TYPE H2B1B LSG - 1 UNIT
2 Bedroom 1 Bathroom Single Garage
Plan, Sections & Elevations**

Date	Drawn	Checked
08 November 2022	dp	dp
Project No	Drawing No	Revision
1709	3-A128	0