


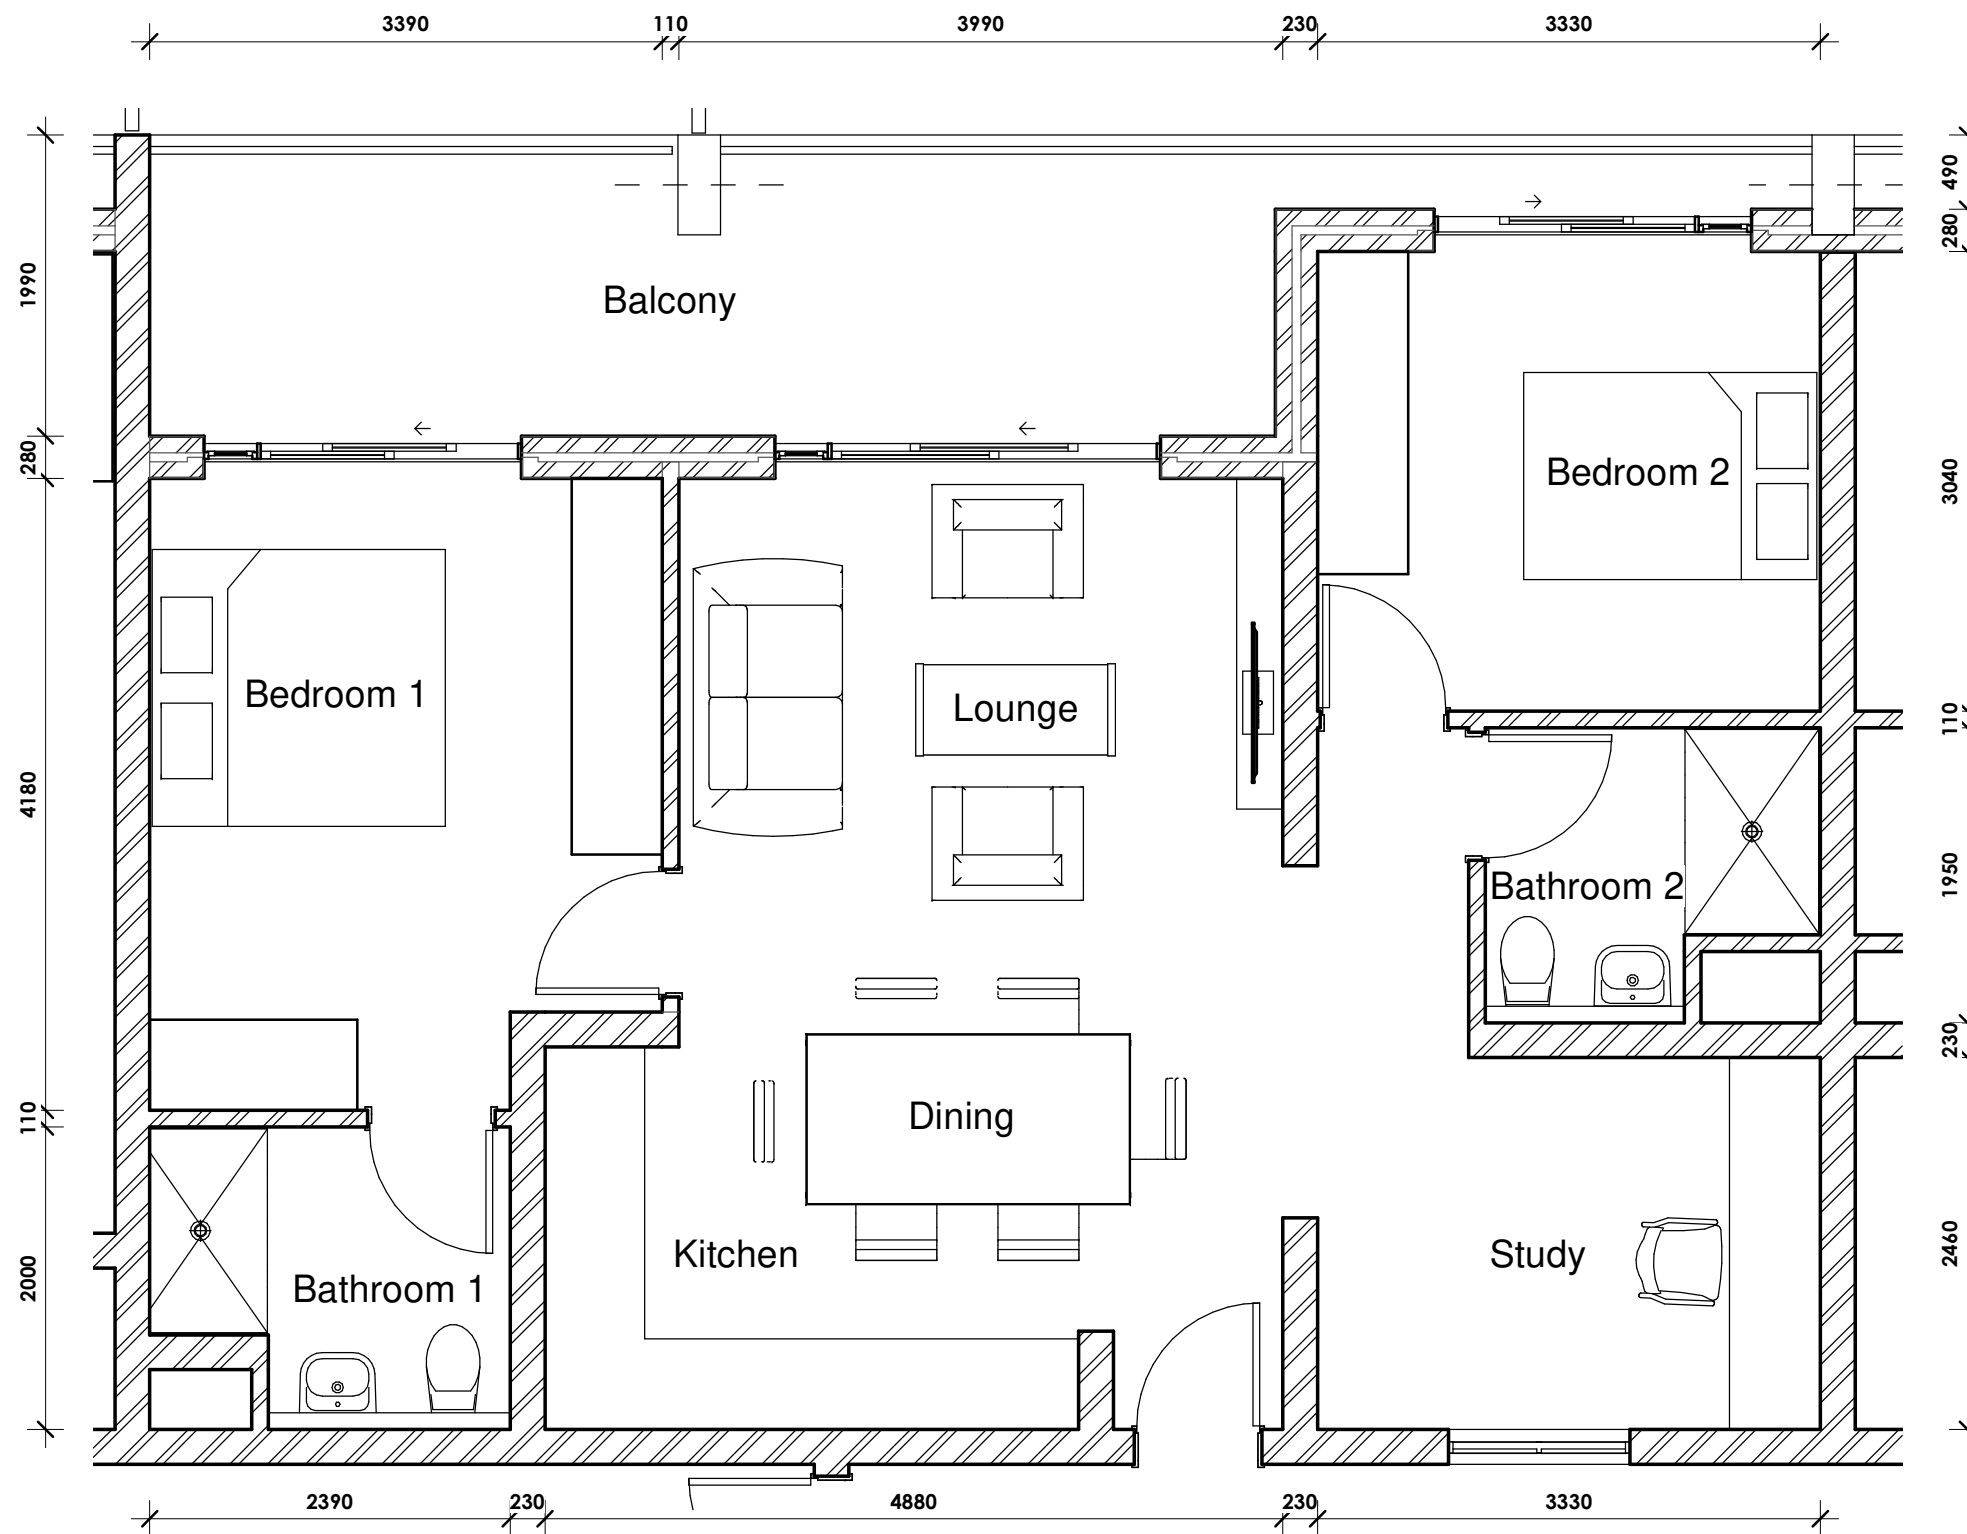

A201 A3B2B-1 Left Balcony
1 : 50



A201 A3B2B-1 Left Balcony
3 bedrooms + 2 Bathrooms

Area: 102m²

Units available: #3
Flats 01, 12 & 17

**FOR
INFORMATION**

notes
1. The design of this drawing is copyright and remains the property of the architect
2. All work to be carried out strictly in accordance with municipal regulations
3. Figured dimensions to be taken in preference to scaling drawings
4. All relevant details, levels, dimensions to be checked on site before commencement of work

description Apartment A201 A3B2B-1 Left Balcony	
project Klein Begin Bouvier Construction Klein Begin, De Klip Deur Road Vredenburg	

scale As indicated
date Oct 2018
drawn GS
check DP

Revisions		
No	Date	Description
A	2019-06-26	For Council Approval

drawing number 4043 - SDP-A53
file number 4043
revision no A
page size A3

5th & 6th Floors Temple House
57 Buitenkant Street, Cape Town
800,1 PO Box 15412 Vlaeberg 8018
tel 021 465 9702 fax 021465 9697
email: info@rlarchitects.co.za

