


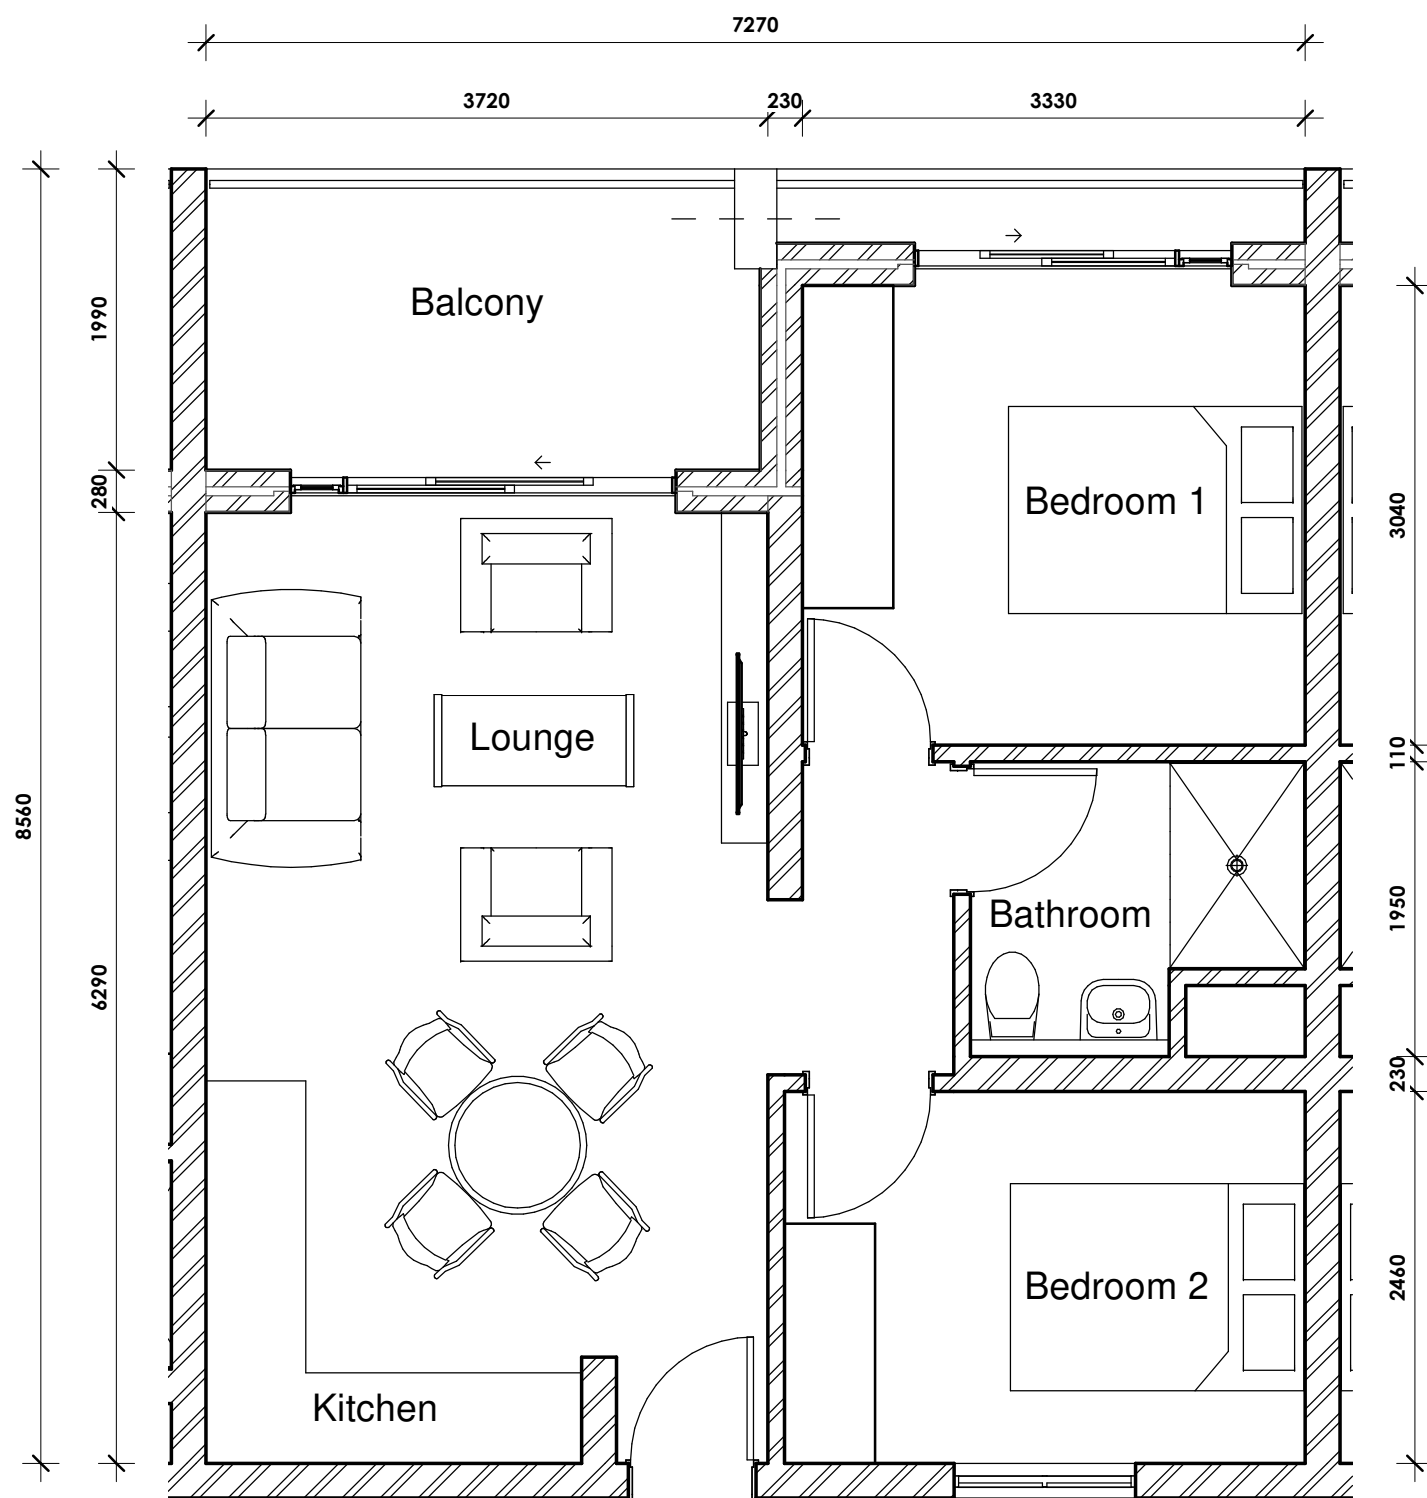

A101 A2B1B-1 Left Balcony
1 : 50



A101 A2B1B-1 Left Balcony Two bedrooms + 1 Bathroom

Area: 68m²

Units available: #6
Flats 04, 05, 08, 09, 14 & 16

**FOR
INFORMATION**



5th & 6th Floors Temple House
57 Buitenkant Street, Cape Town
800,1 PO Box 15412 Vlaeberg 8018
tel 021 465 9702 fax 021465 9697
email: info@rlarchitects.co.za

architects
interiors

notes

1. The design of this drawing is copyright and remains the property of the architect
2. All work to be carried out strictly in accordance with municipal regulations
3. Figured dimensions to be taken in preference to scaling drawings
4. All relevant details, levels, dimensions to be checked on site before commencement of work

description

Apartment A101 A2B1B-1 Left Balcony

project

Klein Begin
Bouvier Construction
Klein Begin, De Klip Deur Road Vredenburg

scale

As indicated

date

Oct 2018

drawn

GS

check

DP

Revisions

No	Date	Description
A	2019-06-26	For Council Approval

drawing number

4043 - SDP-A50

file number

4043

page size

A3

revision no

A